


SCENIC WOODS AND BICENTENNIAL PARK

TOWN OF GRAND ISLAND
GRAND ISLAND, NEW YORK

CONTRACT DRAWINGS
JULY 2013

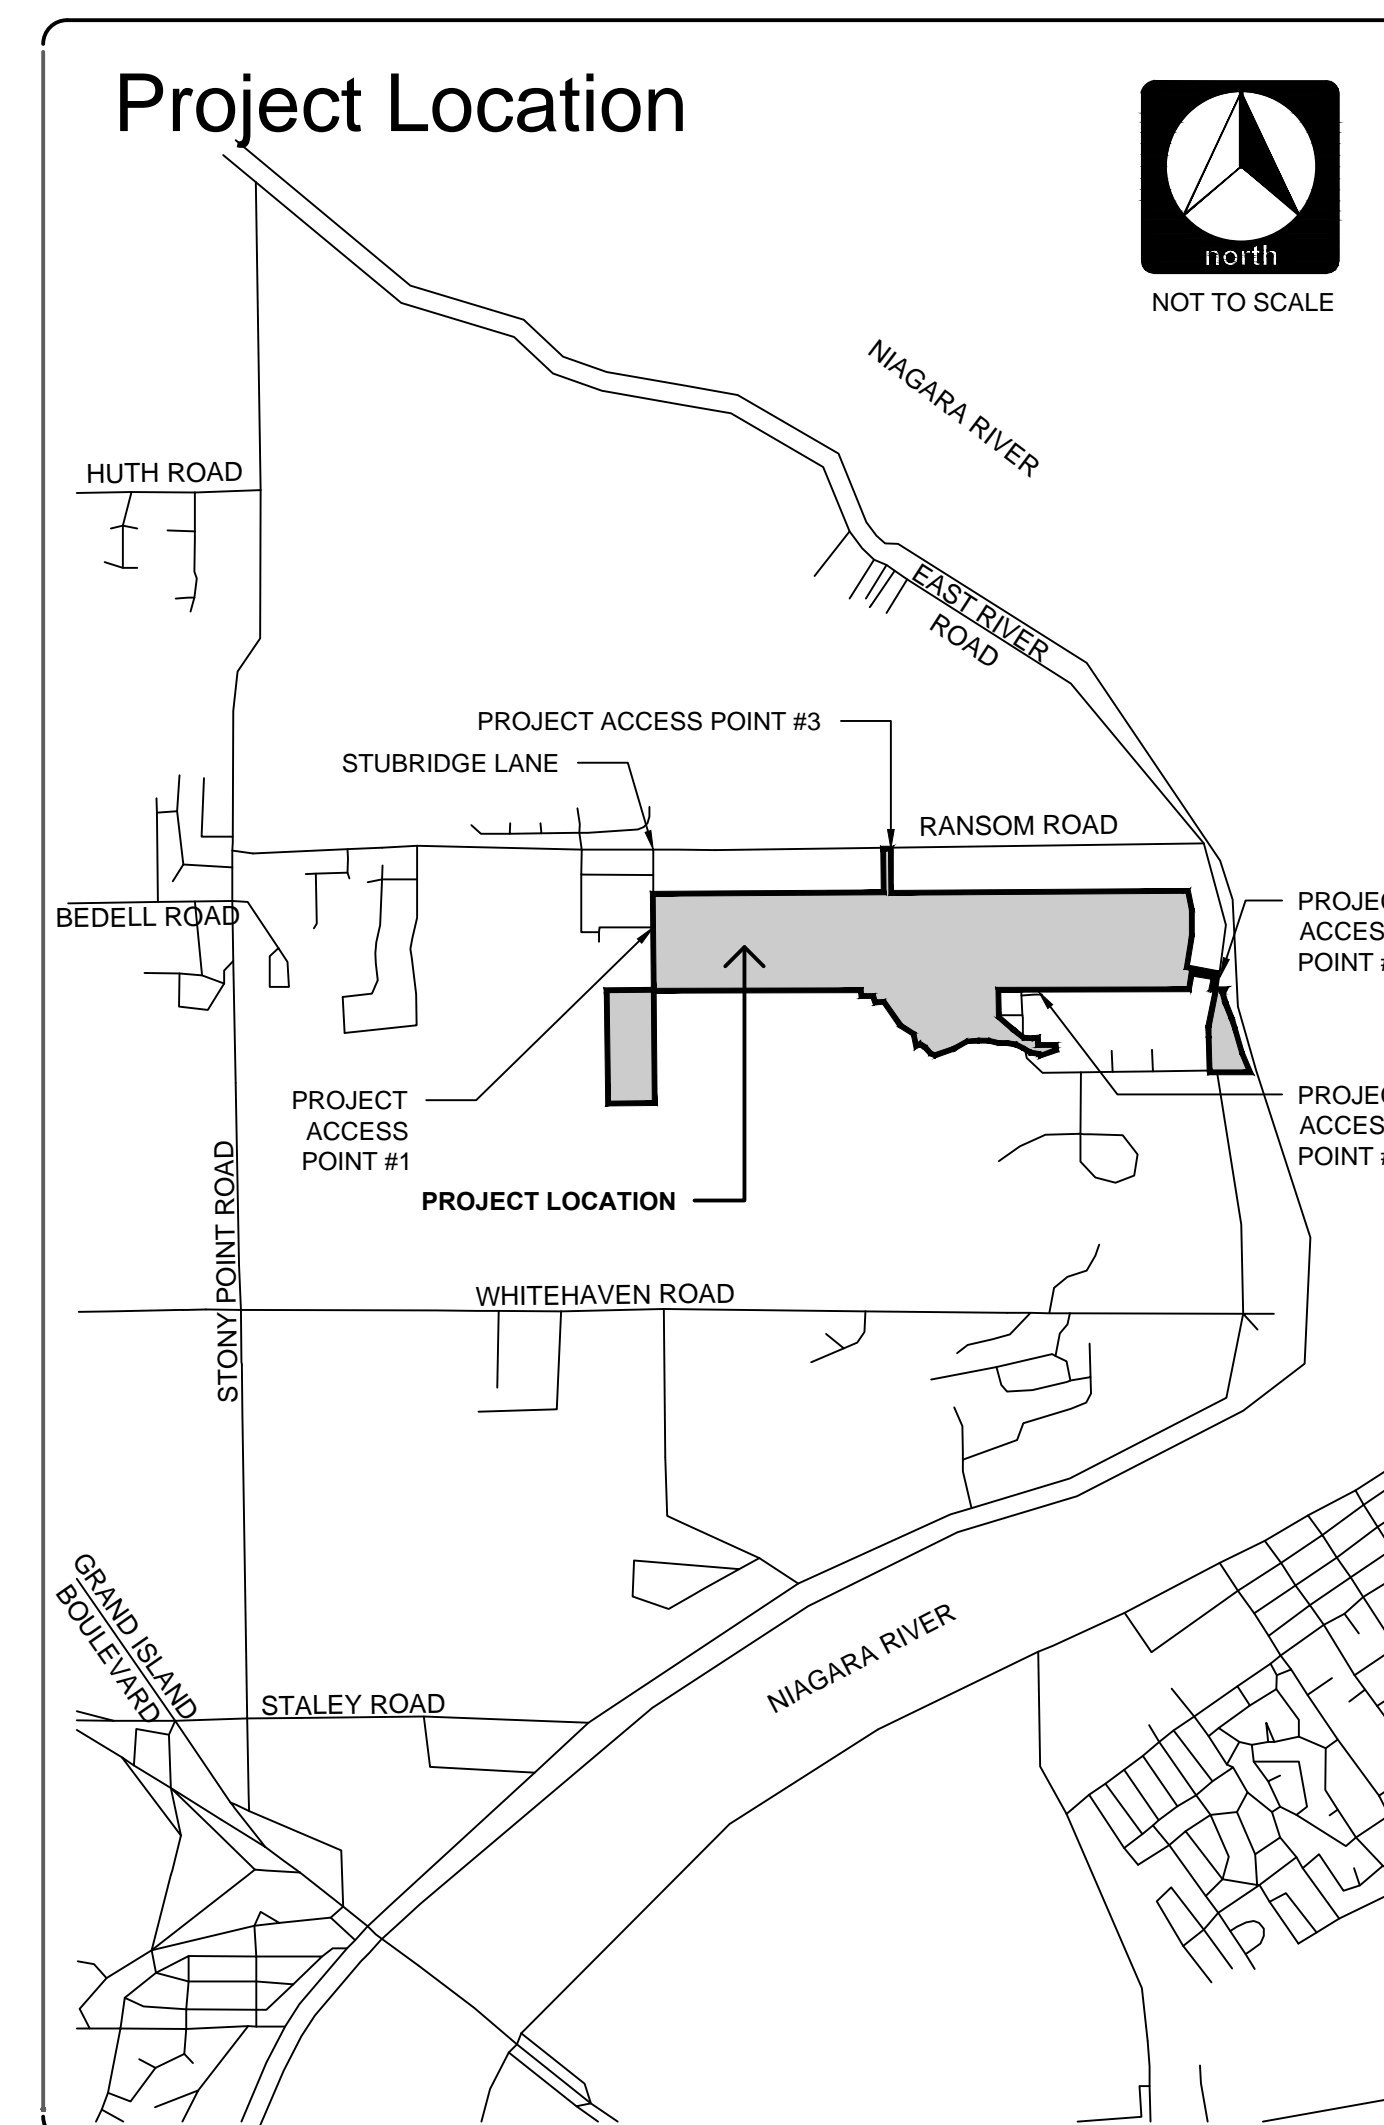

Drawing Index:

- G-001 Cover
- G-002 Notes

- C-101 Masterplan
- C-102 Parking Area Layout Plan
- C-103 Trail Layout Plan
- C-104 Trail Layout Plan
- C-105 Trail Layout Plan
- C-106 Trail Layout Plan
- C-107 Trail Layout Plan
- C-108 Boardwalk Layout Plan
- C-109 Boardwalk and Bridge Layout Plan
- C-601 Details
- C-602 Details
- C-603 Details
- C-604 Details
- C-605 Details

Prepared for:



John C. Whitney, P.E.
Town Engineer
Town of Grand Island
2255 Baseline Road
Grand Island, New York 14072
phone: 716.773.9600 x 635

Prepared by:



Environmental Design & Research,
Landscape Architecture and Engineering, P.C. (edr)
274 North Goodman Street
Rochester, New York 14607
phone: 585.271.0040

edr Project #: 12107

DRAWING NUMBER:
G-001

GENERAL NOTES

- THE CONTRACTOR SHALL APPLY FOR ALL REQUIRED PERMITS AND PAY ALL REQUIRED FEES.
- THE CONTRACTOR SHALL SCHEDULE THE CONSTRUCTION SEQUENCE TO MAINTAIN CONTINUITY OF ACTIVITIES WITHOUT DELAYS.
- THE CONTRACTOR SHALL BECOME FAMILIAR WITH THE EXISTING SITE CONDITIONS PRIOR TO THE START OF ANY CONSTRUCTION SITE DISTURBANCE.
- THE CONTRACTOR SHALL TAKE ALL NECESSARY PRECAUTIONS AND MAKE ALL NECESSARY PROVISIONS FOR PROTECTION OF THE PUBLIC, THE WORKMEN AND THE WORK, AND FOR MAINTENANCE AND PROTECTION OF PEDESTRIAN AND VEHICULAR TRAFFIC AS REQUIRED BY THE AGENCIES OF GOVERNMENT HAVING JURISDICTION.
- SITE ACCESS IS RESTRICTED TO THE LOCATIONS SPECIFICALLY DESIGNATED ON PLAN.
- THE CONTRACTOR SHALL ADHERE TO ALL OCCUPATIONAL SAFETY AND HEALTH ADMINISTRATION (OSHA), STATE AND LOCAL SAFETY REGULATION.
- PROMPTLY REPORT TO THE OWNER'S REPRESENTATIVE ANY DISCREPANCIES FOUND ON THE SITE OR IN THE CONTRACT DOCUMENTS FOR REVIEW AND RESOLUTION BEFORE PROCEEDING WITH THE WORK IN THE AREA IN QUESTION. PROVIDE FIELD INFORMATION SPECIFIC TO THE DISCREPANCY TO EXPEDITE RESOLUTION.
- LOCATE, PROTECT AND MAINTAIN BENCHMARKS, MONUMENTS, CONTROL POINTS AND PROJECT ENGINEERING REFERENCE POINTS.
- AVOID ANY DISTURBANCE OF EXISTING MATURE VEGETATION ON THE SITE.
- TAKE ALL PRECAUTIONS NECESSARY TO PREVENT EROSION AND CONTROL SEDIMENTATION AS REQUIRED BY THE AGENCIES OF GOVERNMENT HAVING JURISDICTION.
- COMPLY WITH ALL LOCAL, STATE AND FEDERAL REQUIREMENTS REGARDING MATERIALS, METHODS OF WORK AND DISPOSAL OF EXCESS AND WASTE MATERIALS.
- BURNING OF MATERIALS OF ANY DESCRIPTION ON THE SITE IS PROHIBITED.
- THE TOPOGRAPHIC SURVEY INFORMATION SHOWN ON THIS PLAN WAS SUPPLIED BY THE TOWN OF GRAND ISLAND AND BY TVGA AND DATED 03-28-2013 (REFER TO PLANS FOR LOCATION OF TOPOGRAPHIC INFORMATION PROVIDED BY THE TOWN OF GRAND ISLAND VERSUS TOPOGRAPHIC INFORMATION SURVEYED BY TVGA).
- NO BOUNDARY SURVEY INFORMATION WAS OBTAINED ON THIS SITE FOR THIS CONSTRUCTION.
- NO SUBSURFACE SOIL INFORMATION WAS OBTAINED ON THIS SITE FOR THIS CONSTRUCTION.
- PRIOR TO PERFORMING ANY EXCAVATION WITHIN THE CONSTRUCTION AREA, CONFIRM WITH DIG SAFELY NEW YORK AT 1-800-962-7962 THAT ALL EXISTING UNDERGROUND UTILITY LOCATIONS ARE CURRENTLY VERIFIED, OR ARRANGE FOR VERIFICATION.
- PRIOR TO PERFORMING ANY SITE DEMOLITION, CLEARING OR EARTHWORK ACTIVITY WITHIN THE CONSTRUCTION AREA, ESTABLISH THE LIMITS OF ALL AREAS TO BE DISTURBED. INSTALL ALL REQUIRED TEMPORARY EROSION AND SEDIMENT CONTROL MEASURES AND THE CONSTRUCTION FENCE IN A TIMELY MANNER FOR THE APPROPRIATE PHASE OF CONSTRUCTION TO MINIMIZE THE IMPACT ON THE SURROUNDING ENVIRONMENT, AND PROTECT THE GENERAL PUBLIC AND THE WORK.
- ALL EROSION AND SEDIMENT CONTROL DEVICES AND THE CONSTRUCTION FENCE SHALL BE CONSTRUCTED AND OPERATED IN ACCORDANCE WITH THEIR DESIGN, AND MAINTAINED TO ASSURE CONTINUED PERFORMANCE OF THEIR INTENDED FUNCTION THROUGHOUT THE CONSTRUCTION PROCESS.
- THE START OF ANY ON-SITE CONSTRUCTION INCLUDING STRIPPING TOPSOIL, REMOVING CUT OR PLACING FILL MATERIAL ESTABLISHES THAT THE CONTRACTOR ACCEPTS THE CONTRACT DOCUMENTS AS ACCURATELY REPRESENTING THE EXISTING SITE CONDITIONS.
- THE USE OF EXPLOSIVES OF ANY DESCRIPTION ON THE SITE IS PROHIBITED.
- PROTECT EXISTING TREES AND OTHER SITE AMENITIES INDICATED WHICH WILL REMAIN DURING CONSTRUCTION. EXERCISE ALL REASONABLE CARE WHEN WORKING IN CLOSE PROXIMITY TO EXISTING VEGETATION TO AVOID DAMAGE. AVOID THE USE OF HEAVY EQUIPMENT OR STOCKPILING MATERIALS WITHIN THE DRIP LINE.
- EXERCISE ALL REASONABLE CARE IN REMOVING AND HANDLING EXISTING ON-SITE MATERIALS INDICATED FOR SALVAGE TO THE OWNER OR FOR REUSE ON THE SITE.
- EXISTING UTILITIES (LOCATIONS, SIZES AND INVERT ELEVATIONS) SHOWN ON THE PLANS HAVE BEEN PLOTTED FROM FIELD SURVEYS AND RECORDED MAPS AND SHALL BE INTERPRETED AS APPROXIMATE ONLY. THE CONTRACTOR SHALL BE RESPONSIBLE FOR FIELD VERIFYING THE EXISTING INFORMATION AT LOCATIONS IN CLOSE PROXIMITY TO UTILITIES UNDER CONSTRUCTION.

DEMOLITION NOTES

- EXERCISE ALL REASONABLE CARE IN REMOVING AND HANDLING EXISTING ON-SITE MATERIALS INDICATED FOR SALVAGE TO THE OWNER OR FOR REUSE ON THE SITE.
- FLAG OR OTHERWISE MARK IN A NON-PERMANENT MANNER ALL TREES WITH POTENTIAL FOR REMOVAL ADJACENT TO OR IN CLOSE PROXIMITY TO THE LIMITS OF WORK FOR REVIEW BY THE OWNER'S REPRESENTATIVE PRIOR TO ANY REMOVAL. THE OWNER'S REPRESENTATIVE RESERVES THE RIGHT TO ADJUST THE CLEARING LIMITS TO ACHIEVE A BETTER EFFECT.
- PERFORM WORK AND PROVIDE ALL MATERIALS NECESSARY TO DISCONNECT OR RELOCATE EXISTING UTILITIES. COORDINATE WITH THE RESPECTIVE UTILITY COMPANIES FOR SHUTOFF AND RECONNECTION OF ACTIVE SERVICES. RECORD EXISTING UTILITY TERMINATION POINTS BEFORE DISCONNECTION.
- WHERE EXISTING PAVEMENT IS TO BE REMOVED, SAW CUT THE PAVEMENT EDGE TO PROVIDE A TRUE, NEAT AND CLEAN EDGE AGAINST WHICH TO ABUT WORK OF THIS CONTRACT.
- ADJUST THE RIM ELEVATIONS OF EXISTING UTILITY STRUCTURES SCHEDULED TO REMAIN TO BE FLUSH WITH THE FINISHED GRADE ELEVATIONS.
- CONSTRUCTION DEBRIS AND DEMOLISHED MATERIALS SHALL BE REMOVED FROM THE SITE AT REGULAR INTERVALS AS DETERMINED BY THE OWNER'S REPRESENTATIVE AND SHALL NOT BE ALLOWED TO ACCUMULATE. EMPLOY APPROPRIATE MEASURES TO PREVENT LOOSE DEBRIS FROM LEAVING THE CONSTRUCTION AREA.

LAYOUT PLAN NOTES

- THE OWNER'S REPRESENTATIVE WILL REVIEW THE LAYOUT OF ALL STRUCTURES, PAVEMENTS, UTILITIES, VERNAL POOLS AND PLANTINGS IN THE FIELD BEFORE INSTALLATION. THE CONTRACTOR SHALL SCHEDULE ADVANCED NOTIFICATION TO THE OWNER'S REPRESENTATIVE TO FACILITATE TIMELY REVIEW.
- TRAIL STAKE OUT MAY BE ADJUSTED TO AVOID REMOVAL OF TREES AND OTHER EXISTING CONDITIONS BASED ON THE OWNER'S REPRESENTATIVES REVIEW.

EROSION & SEDIMENTATION CONTROL NOTES

- REFER TO DRAWING C-503 FOR LOCATION OF SILT FENCE.
- ALL EROSION AND SEDIMENT CONTROL PER NEW YORK STATE STANDARDS AND SPECIFICATIONS FOR EROSION AND SEDIMENT CONTROL (NYSDEC 2005)
- ALL EROSION AND SEDIMENT CONTROL DEVICES SHALL BE CONSTRUCTED AND OPERATED IN ACCORDANCE WITH THEIR DESIGN, AND MAINTAINED TO ASSURE CONTINUED PERFORMANCE OF THEIR INTENDED FUNCTION THROUGHOUT THE CONSTRUCTION PROCESS.
- MAINTAIN AN ADEQUATE SUPPLY OF EROSION PREVENTION AND SEDIMENT CONTROL MATERIALS AT THE CONSTRUCTION SITE AT ALL TIMES TO BE USED FOR URGENT SITUATIONS SUCH AS UNEXPECTED HEAVY RAINFALL.
- EROSION CONTROL MEASURES INCLUDING BUT NOT LIMITED TO A STABILIZED CONSTRUCTION ENTRANCE, STABILIZED CONSTRUCTION STAGING AREA AND SILT FENCE SHALL BE THE FIRST ITEMS CONSTRUCTED WHEN GRADING BEGINS, AND MUST BE COMPLETELY FUNCTIONAL BEFORE DOWNSLOPE LAND DISTURBANCE BEGINS.
- MAINTENANCE AND REPAIR OF ALL EQUIPMENT AND VEHICLES INVOLVING OIL CHANGES, HYDRAULIC SYSTEM AND FUEL TANK DRAIN DOWN, DEGREASING OPERATIONS AND OTHER ACTIVITIES THAT MAY RESULT IN THE ACCIDENTAL RELEASE OF CONTAMINANTS MUST BE CONDUCTED OFF-SITE. ACCIDENTAL SPILLS MUST BE CLEANED UP IMMEDIATELY AND CONTAMINANTS DISPOSED OF PROPERLY.



©2011 Environmental Design & Research Landscape Architecture, Inc. The drawing is the property of Environmental Design & Research Landscape Architecture, Inc. and shall remain the property of Environmental Design & Research Landscape Architecture, Inc. No part of this drawing shall be reproduced, stored in a retrieval system, or transmitted in any form or by any means, electronic, mechanical, photocopying, recording, or by any information storage and retrieval system, without the prior written permission of Environmental Design & Research Landscape Architecture, Inc.

NO.	DATE	REVISION	BY
1	04/17/2013	ISSUED FOR PERMITTING	
2	07/09/2013	ISSUED FOR BID	

PROJECT TITLE:	SCENIC WOODS AND BICENTENNIAL PARK
PROJECT LOCATION:	GRAND ISLAND, ERIE COUNTY, NEW YORK
CLIENT:	TOWN OF GRAND ISLAND
DRAWING TITLE:	NOTES

DATE:	07-09-2013
SCALE:	NA
#P/ JOB#:	12107
DRAWN BY:	NMB, DGP
FILE NAME:	G-000_Series.dwg
DRAWING NUMBER:	G-002